




ANNEX A

PROJECT LAYOUT

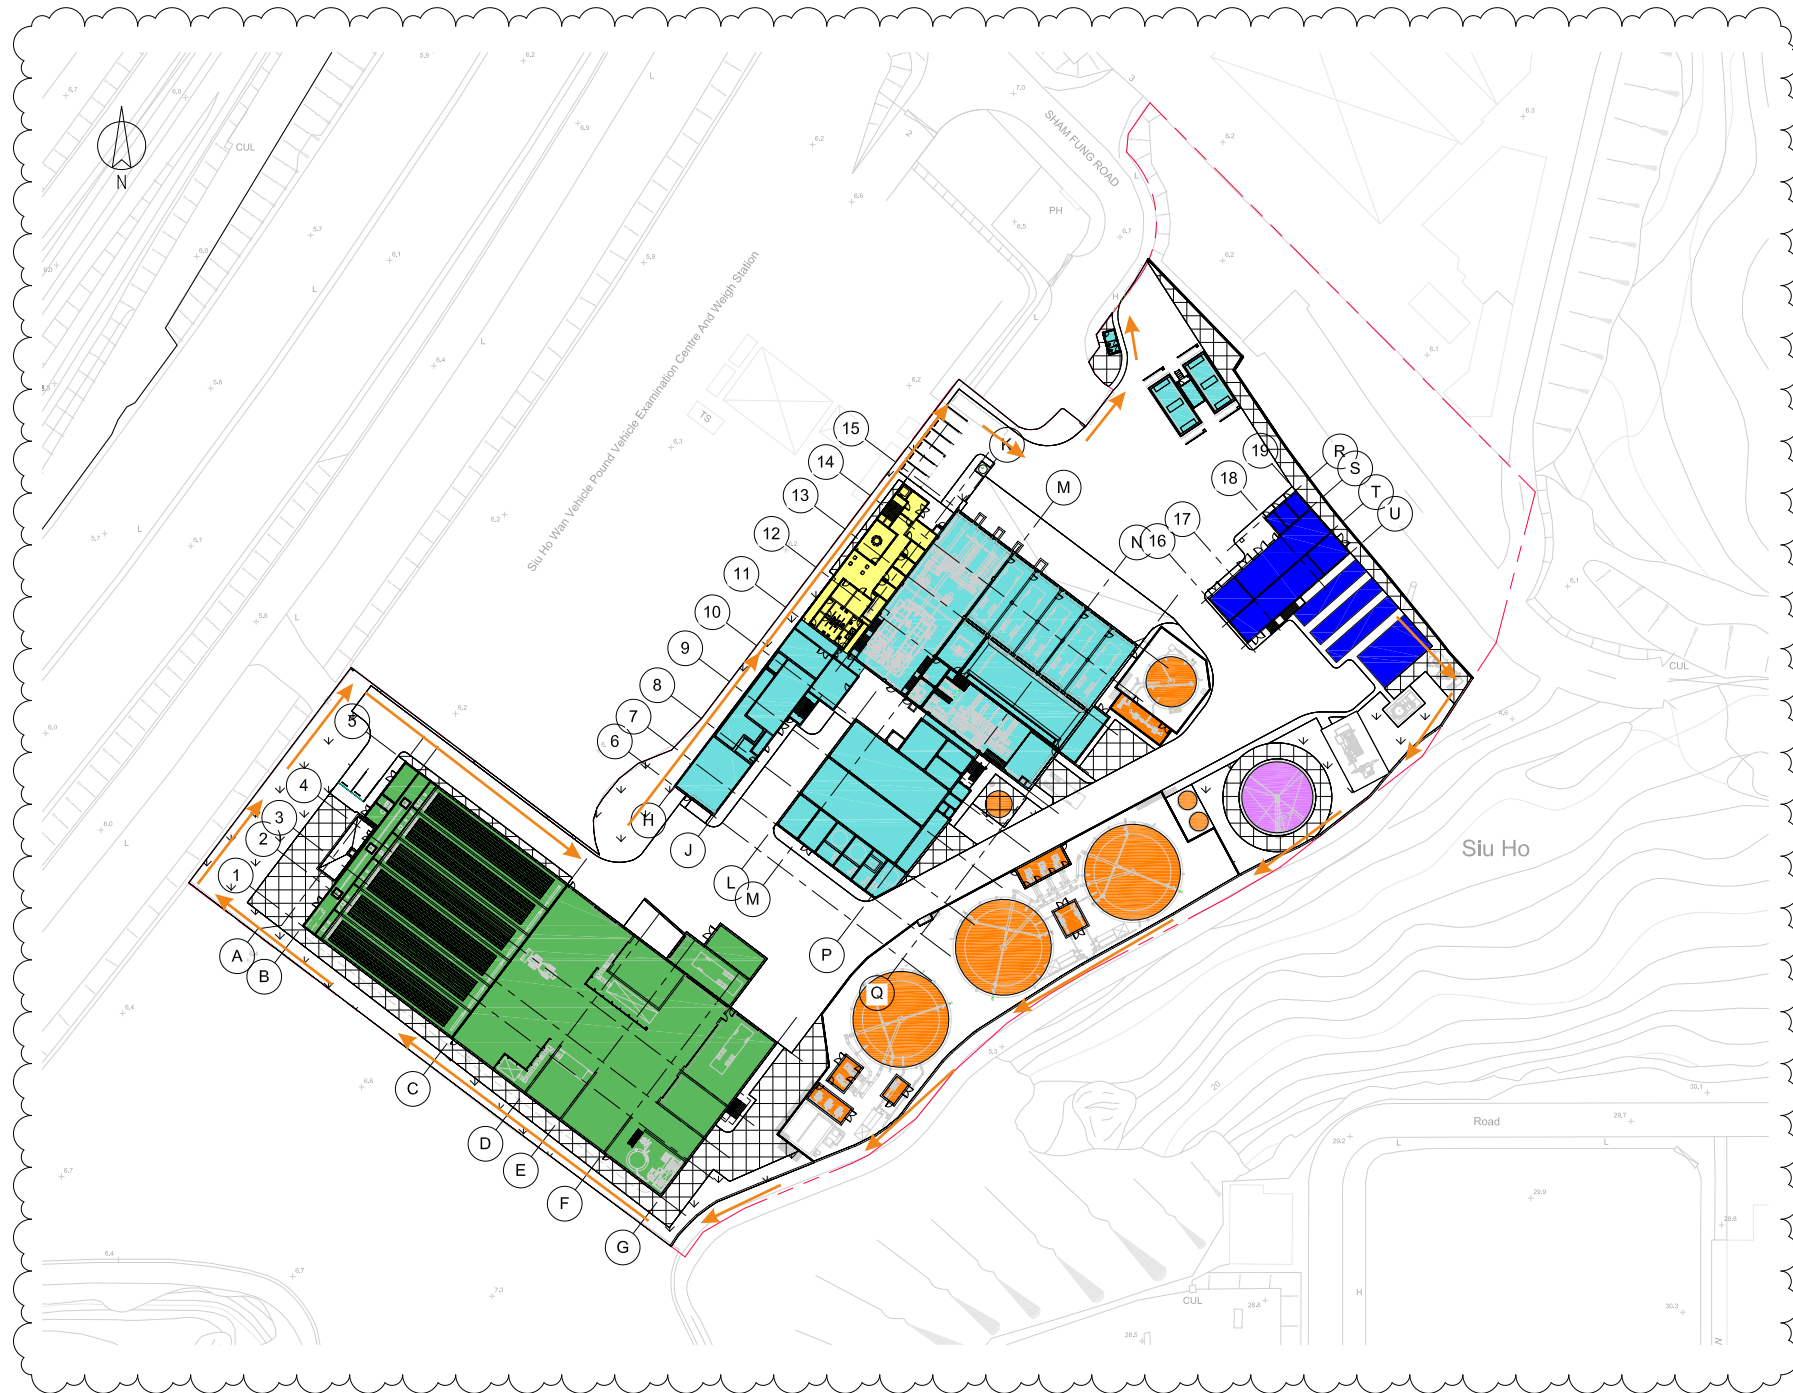

Key  
Patrol Route

|     |          |    |     |                             |
|-----|----------|----|-----|-----------------------------|
| A01 | 05/03/15 | CW | MB  | ANTECH: BACKGROUNDS UPDATED |
| A00 | 18/02/15 | CW | MB  | DRAFT ISSUE                 |
| REV | DATE     | BY | APP | DESCRIPTION                 |

CLIENT  
ENVIRONMENTAL  
PROTECTION DEPARTMENT  
GOVERNMENT OF THE HKSAR

CLIENT'S CONSULTANT  
AECOM  
AECOM ASIA CO. LTD.

CONTRACTOR  
ATAL RosRoca  
OSCAR BIOENERGY JV

LEAD DESIGNER  
ARUP  
Ove Arup & Partners Hong Kong Limited

ENVIRONMENTAL TEAM  
ERM  
ERM HONG KONG LIMITED

INDEPENDENT CONSULTANTS  
MEINHARDT  
Meinhardt Infrastructure and Environment Limited  
邁達基建築環保工程顧問有限公司

PROJECT  
ORGANIC WASTE TREATMENT FACILITIES  
PHASE 1  
EP/SP/61/10

STATUS  
DRAFT ISSUE

DRAWING TITLE  
SITE LAYOUT

|       |    |         |    |          |    |
|-------|----|---------|----|----------|----|
| DRAWN | CW | CHECKED | RS | APPROVED | DP |
|-------|----|---------|----|----------|----|

|       |                          |      |          |
|-------|--------------------------|------|----------|
| SCALE | 1:500 @ A1 / 1:1000 @ A3 | DATE | 12/02/15 |
|-------|--------------------------|------|----------|

|         |                     |      |
|---------|---------------------|------|
| JOB NO. | DRAWING NO.         | REV. |
| 239956  | DR-OAP-20-0-CA-1001 | A01  |