




ANNEX A

PROJECT LAYOUT

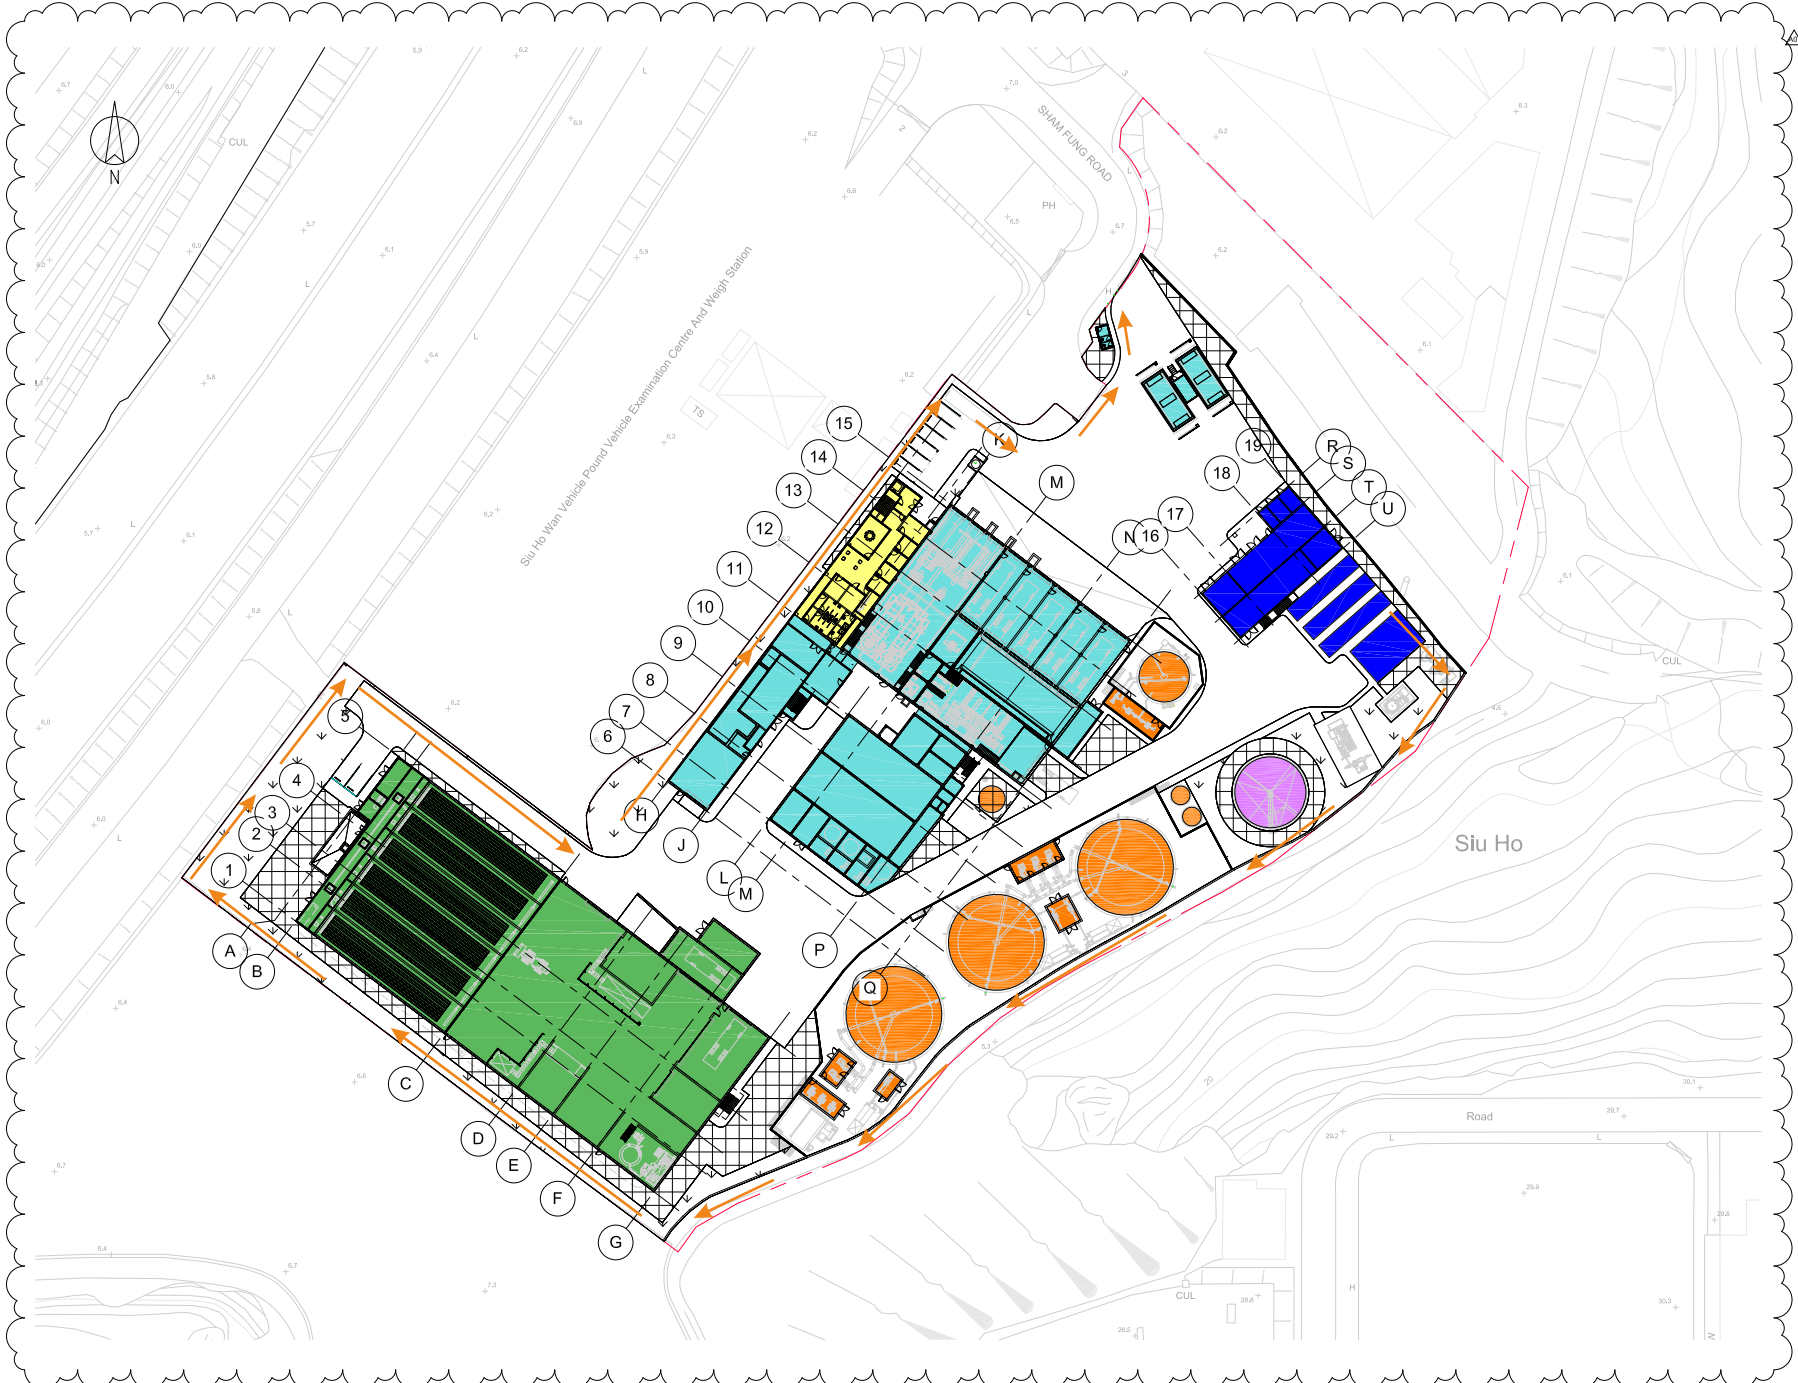

Key
 Patrol Route

| | | | | |
|-----|----------|----|-----|----------------------------|
| ADD | 05/03/15 | CW | MB | ANTECH BACKGROUNDS UPDATED |
| ADD | 18/02/15 | CW | MB | DRAFT ISSUE |
| REV | DATE | BY | APP | DESCRIPTION |

CLIENT
 ENVIRONMENTAL PROTECTION DEPARTMENT
 GOVERNMENT OF THE HKSAR

CLIENT'S CONSULTANT
AECOM
 AECOM ASIA CO. LTD.

CONTRACTOR
ATAL **RosRoca**
OSCAR BIOENERGY JV

LEAD DESIGNER
ARUP
 Ove Arup & Partners Hong Kong Limited

ENVIRONMENTAL TEAM
ERM
 ERM HONG KONG LIMITED

INDEPENDENT CONSULTANTS
MEINHARDT
 Meinhardt Infrastructure and Environment Limited
 邁達基建築環境工程顧問有限公司

PROJECT
 ORGANIC WASTE TREATMENT FACILITIES
 PHASE 1
 EP/SP/61/10

STATUS
 DRAFT ISSUE

DRAWING TITLE
 SITE LAYOUT

| | | | | | |
|---------|----------------------|---------|------|----------|----|
| DRAWN | CW | CHECKED | RS | APPROVED | DP |
| SCALE | 1:500@A1 / 1:1000@A3 | | DATE | 12/02/15 | |
| JOB NO. | DRAWING NO. | | REV. | | |
| 239956 | DR-OAP-20-0-CA-1001 | | A01 | | |

File Path: I:\Users\kayla.yip\Documents\00171\00171_Industrial_Working_Road_Compiled_CAD_plottings.dwg
 File Location: C:\Users\kayla.yip\Documents\00171\00171_Industrial_Working_Road_Compiled_CAD_plottings.dwg