




ANNEX A

PROJECT LAYOUT

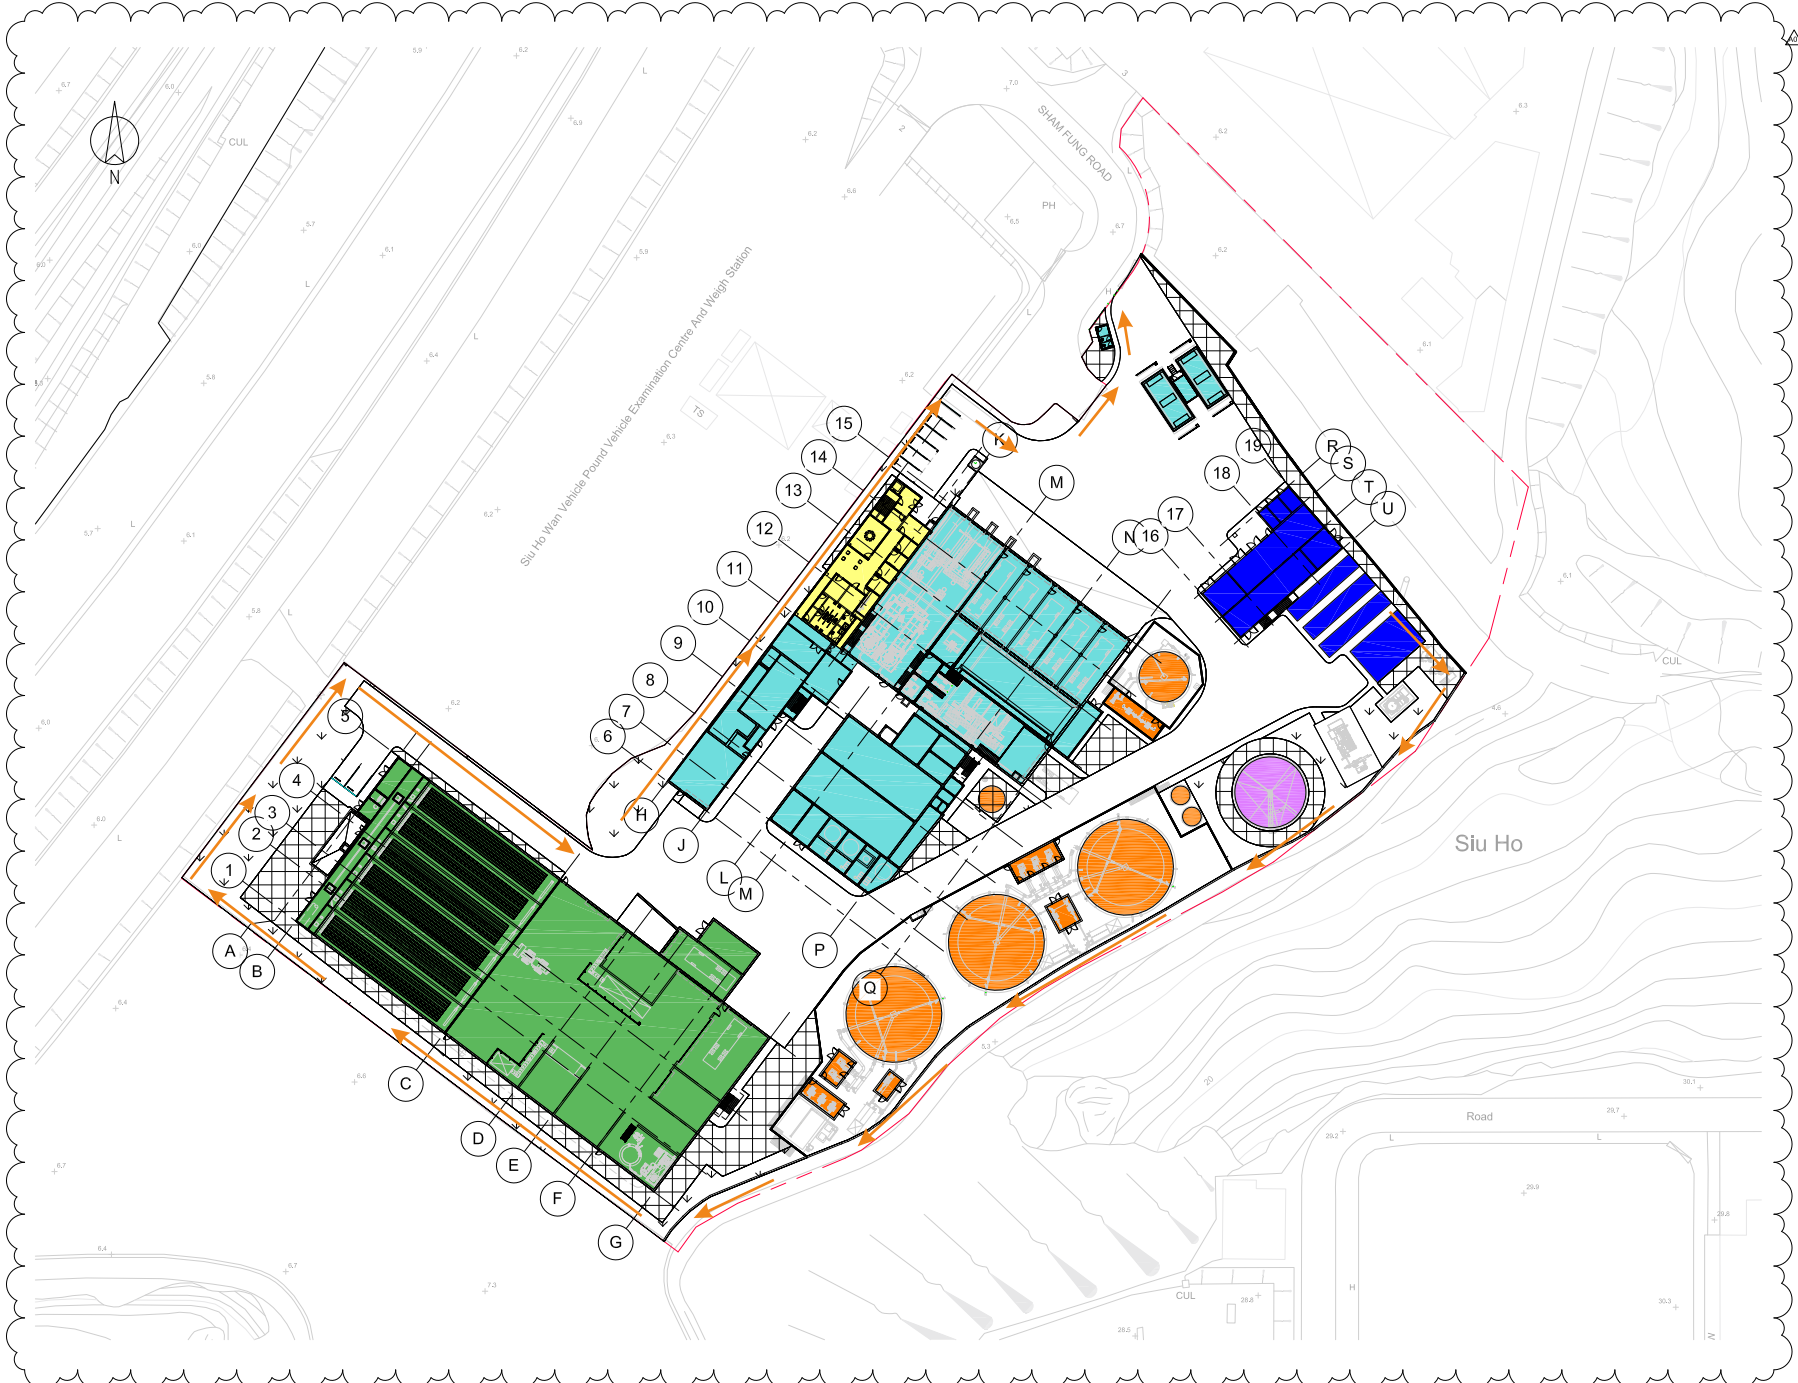

Key
 Patrol Route

ADD	05/03/15	CW	MB	ANTECH BACKGROUNDS UPDATED
ADD	18/02/15	CW	MB	DRAFT ISSUE
REV	DATE	BY	APP	DESCRIPTION

CLIENT
 ENVIRONMENTAL PROTECTION DEPARTMENT
 GOVERNMENT OF THE HKSAR

CLIENT'S CONSULTANT
AECOM
 AECOM ASIA CO. LTD.

CONTRACTOR
ATAL **RosRoca**
 OSCAR BIOENERGY JV

LEAD DESIGNER
ARUP
 Ove Arup & Partners Hong Kong Limited

ENVIRONMENTAL TEAM
ERM
 ERM HONG KONG LIMITED

INDEPENDENT CONSULTANTS
MEINHARDT
 Meinhardt Infrastructure and Environment Limited
 邁達基建築環境工程顧問有限公司

PROJECT
 ORGANIC WASTE TREATMENT FACILITIES
 PHASE 1
 EP/SP/61/10

STATUS
 DRAFT ISSUE

DRAWING TITLE
 SITE LAYOUT

DRAWN	CW	CHECKED	RS	APPROVED	DP
SCALE	1:500@A1 / 1:1000@A3		DATE	12/02/15	
JOB NO.	DRAWING NO.		REV.		
239956	DR-OAP-20-0-CA-1001		A01		

P:\Ref Files\05/03/15 21:20:07
 P:\Locations\C:\Users\yloshin\Documents\0077_Infrastructure\Working\Road\Completed_CD_pathlines.dwg