




ANNEX A

PROJECT LAYOUT

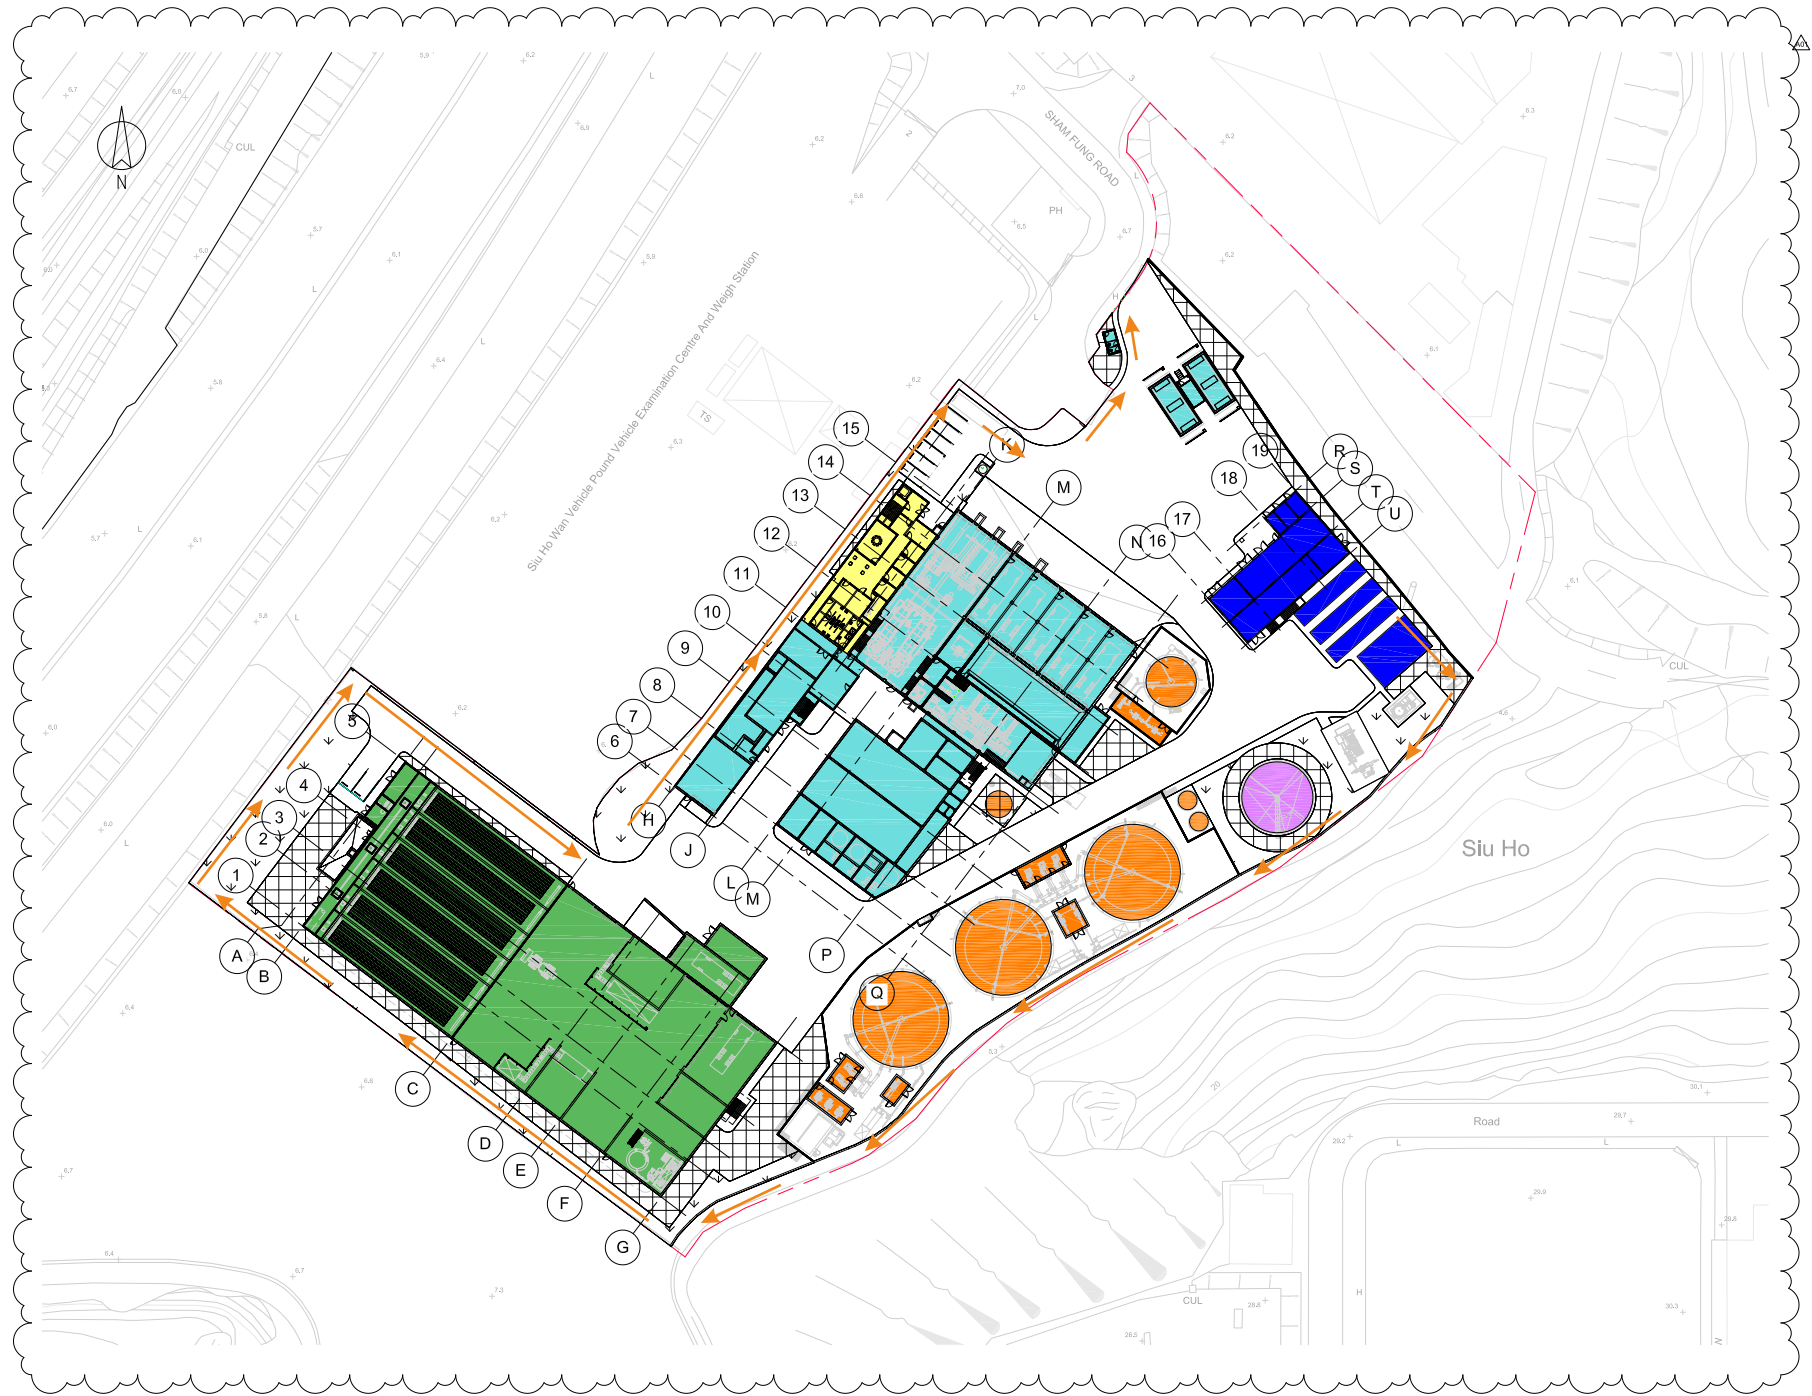

Key

Patrol Route

A01	05/03/15	CW	MB	INTCH. BACKGROUNDS UPDATED
A00	18/02/15	CW	MB	DRAFT ISSUE
REV	DATE	BY	APP	DESCRIPTION

CLIENT
 ENVIRONMENTAL PROTECTION DEPARTMENT
GOVERNMENT OF THE HKSAR

CLIENT'S CONSULTANT
 AECOM
AECOM ASIA CO. LTD.

CONTRACTOR
 SIFA  ATAL  RosRoca
OSCAR BIOENERGY JV

LEAD DESIGNER
 ARUP
Ove Arup & Partners Hong Kong Limited

ENVIRONMENTAL TEAM
 ERM
ERM HONG KONG LIMITED

INDEPENDENT CONSULTANTS
 MEINHARDT
Meinhardt Infrastructure and Environment Limited
邁達基建築環保工程顧問有限公司

PROJECT
ORGANIC WASTE TREATMENT FACILITIES
PHASE 1
EP/SP/61/10

STATUS
DRAFT ISSUE

DRAWING TITLE
SITE LAYOUT

DRAWN CW		CHECKED RS		APPROVED DP	
SCALE 1:500@A1 / 1:1000@A3				DATE 12/02/15	
JOB NO. 239956		DRAWING NO. DR-OAP-20-0-CA-1001			REV. A01