




ANNEX A

PROJECT LAYOUT

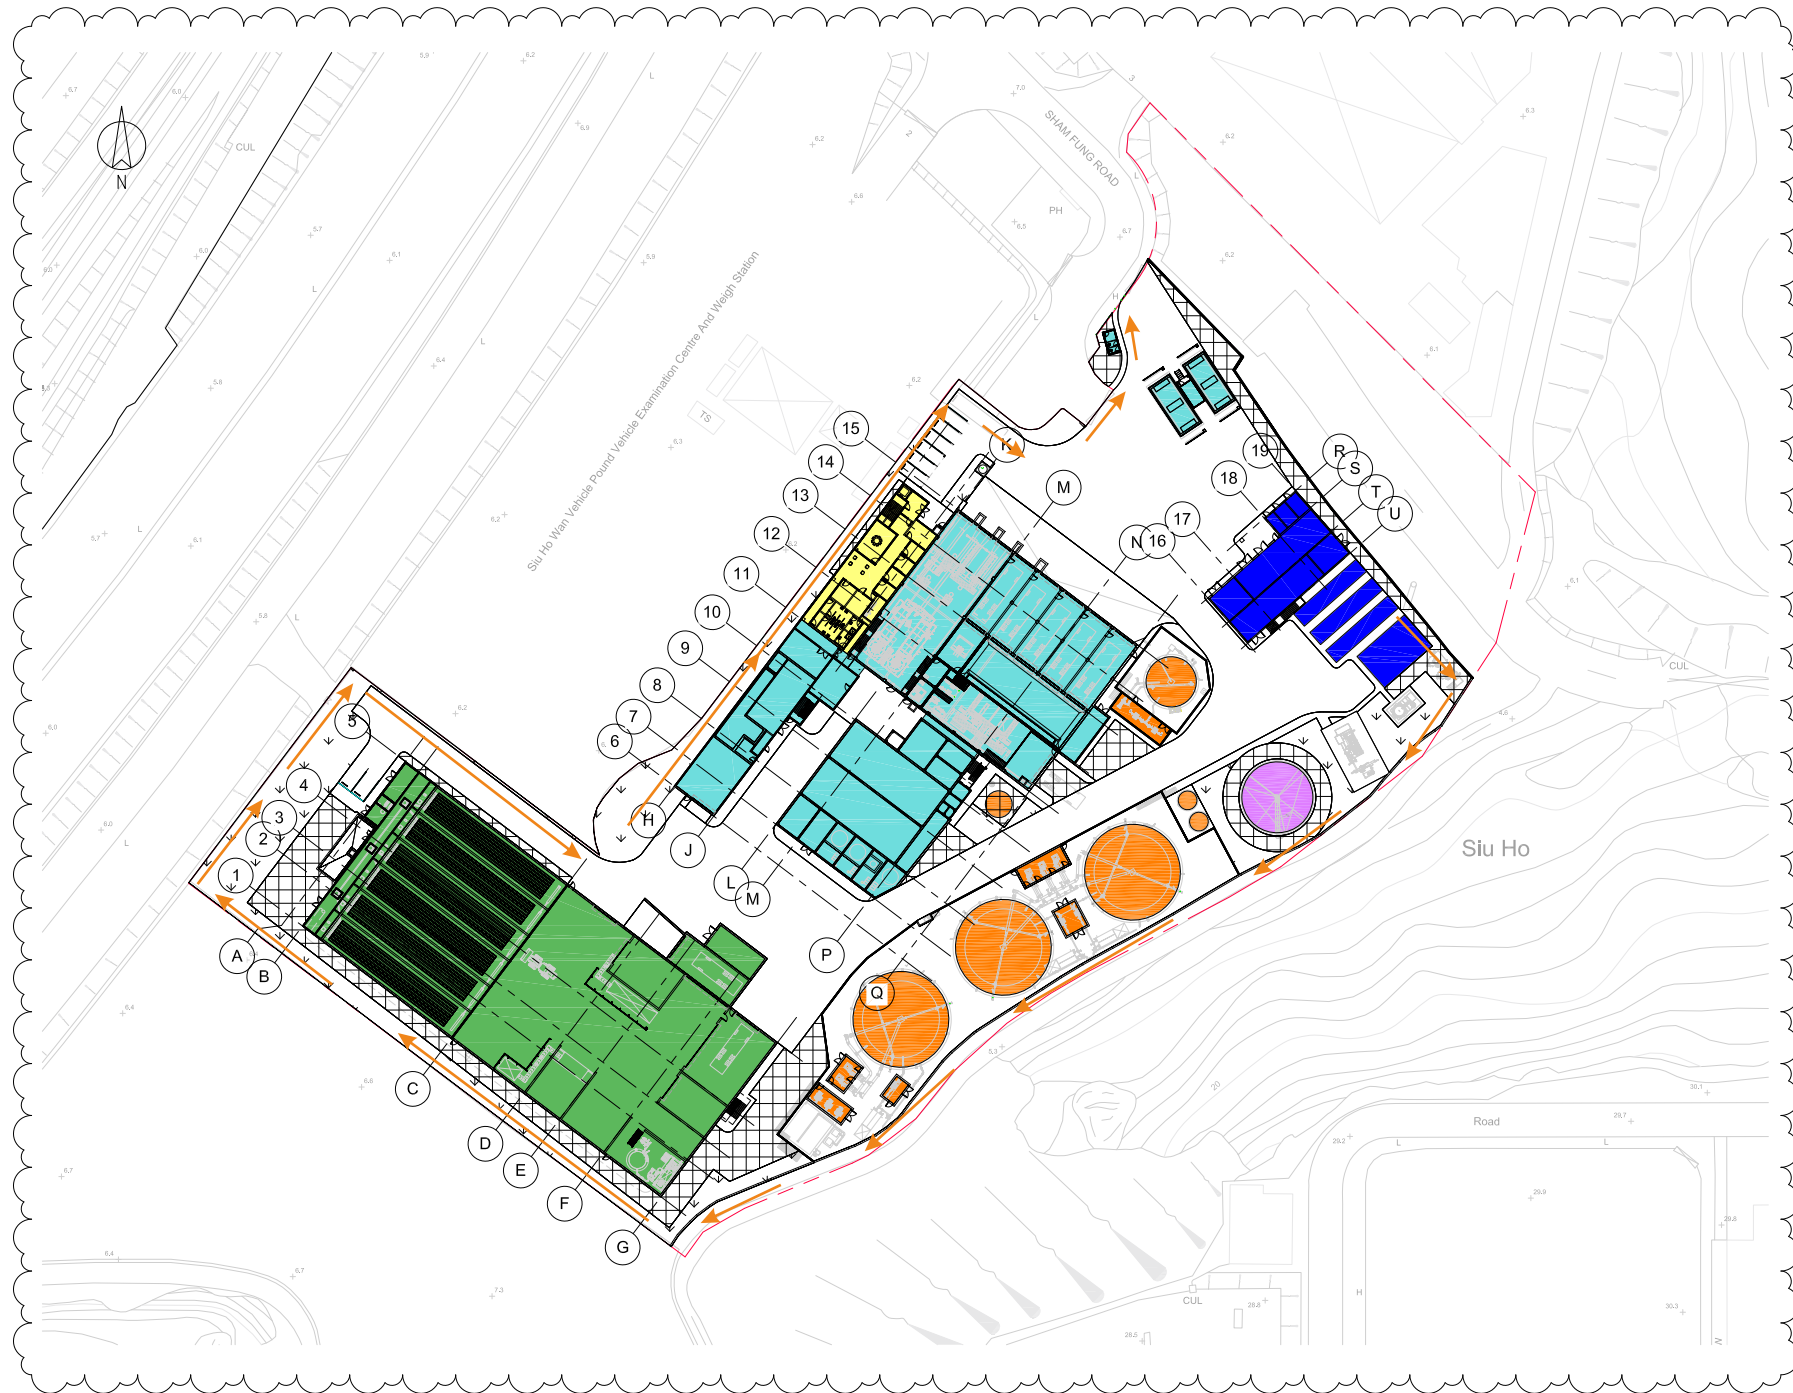

Key

Patrol Route

A01	05/03/15	CW	MB	INTCH. BACKGROUNDS UPDATED
A00	18/02/15	CW	MB	DRAFT ISSUE
REV	DATE	BY	APP	DESCRIPTION

CLIENT



CLIENT'S CONSULTANT

AECOM

AECOM ASIA CO. LTD.

CONTRACTOR



OSCAR BIOENERGY JV

LEAD DESIGNER

ARUP

Ove Arup & Partners Hong Kong Limited

ENVIRONMENTAL TEAM

ERM

ERM HONG KONG LIMITED

INDEPENDENT CONSULTANTS

MEINHARDT

Meinhardt Infrastructure and Environment Limited
邁達基建築環保工程顧問有限公司

PROJECT

ORGANIC WASTE TREATMENT FACILITIES
PHASE 1
EP/SP/61/10

STATUS

DRAFT ISSUE

DRAWING TITLE

SITE LAYOUT

DRAWN	CW	CHECKED	RS	APPROVED	DP
-------	----	---------	----	----------	----

SCALE	1:500 @ A1 / 1:1000 @ A3	DATE	12/02/15
-------	--------------------------	------	----------

JOB NO.	DRAWING NO.	REV.
239956	DR-OAP-20-0-CA-1001	A01