




ANNEX A

PROJECT LAYOUT

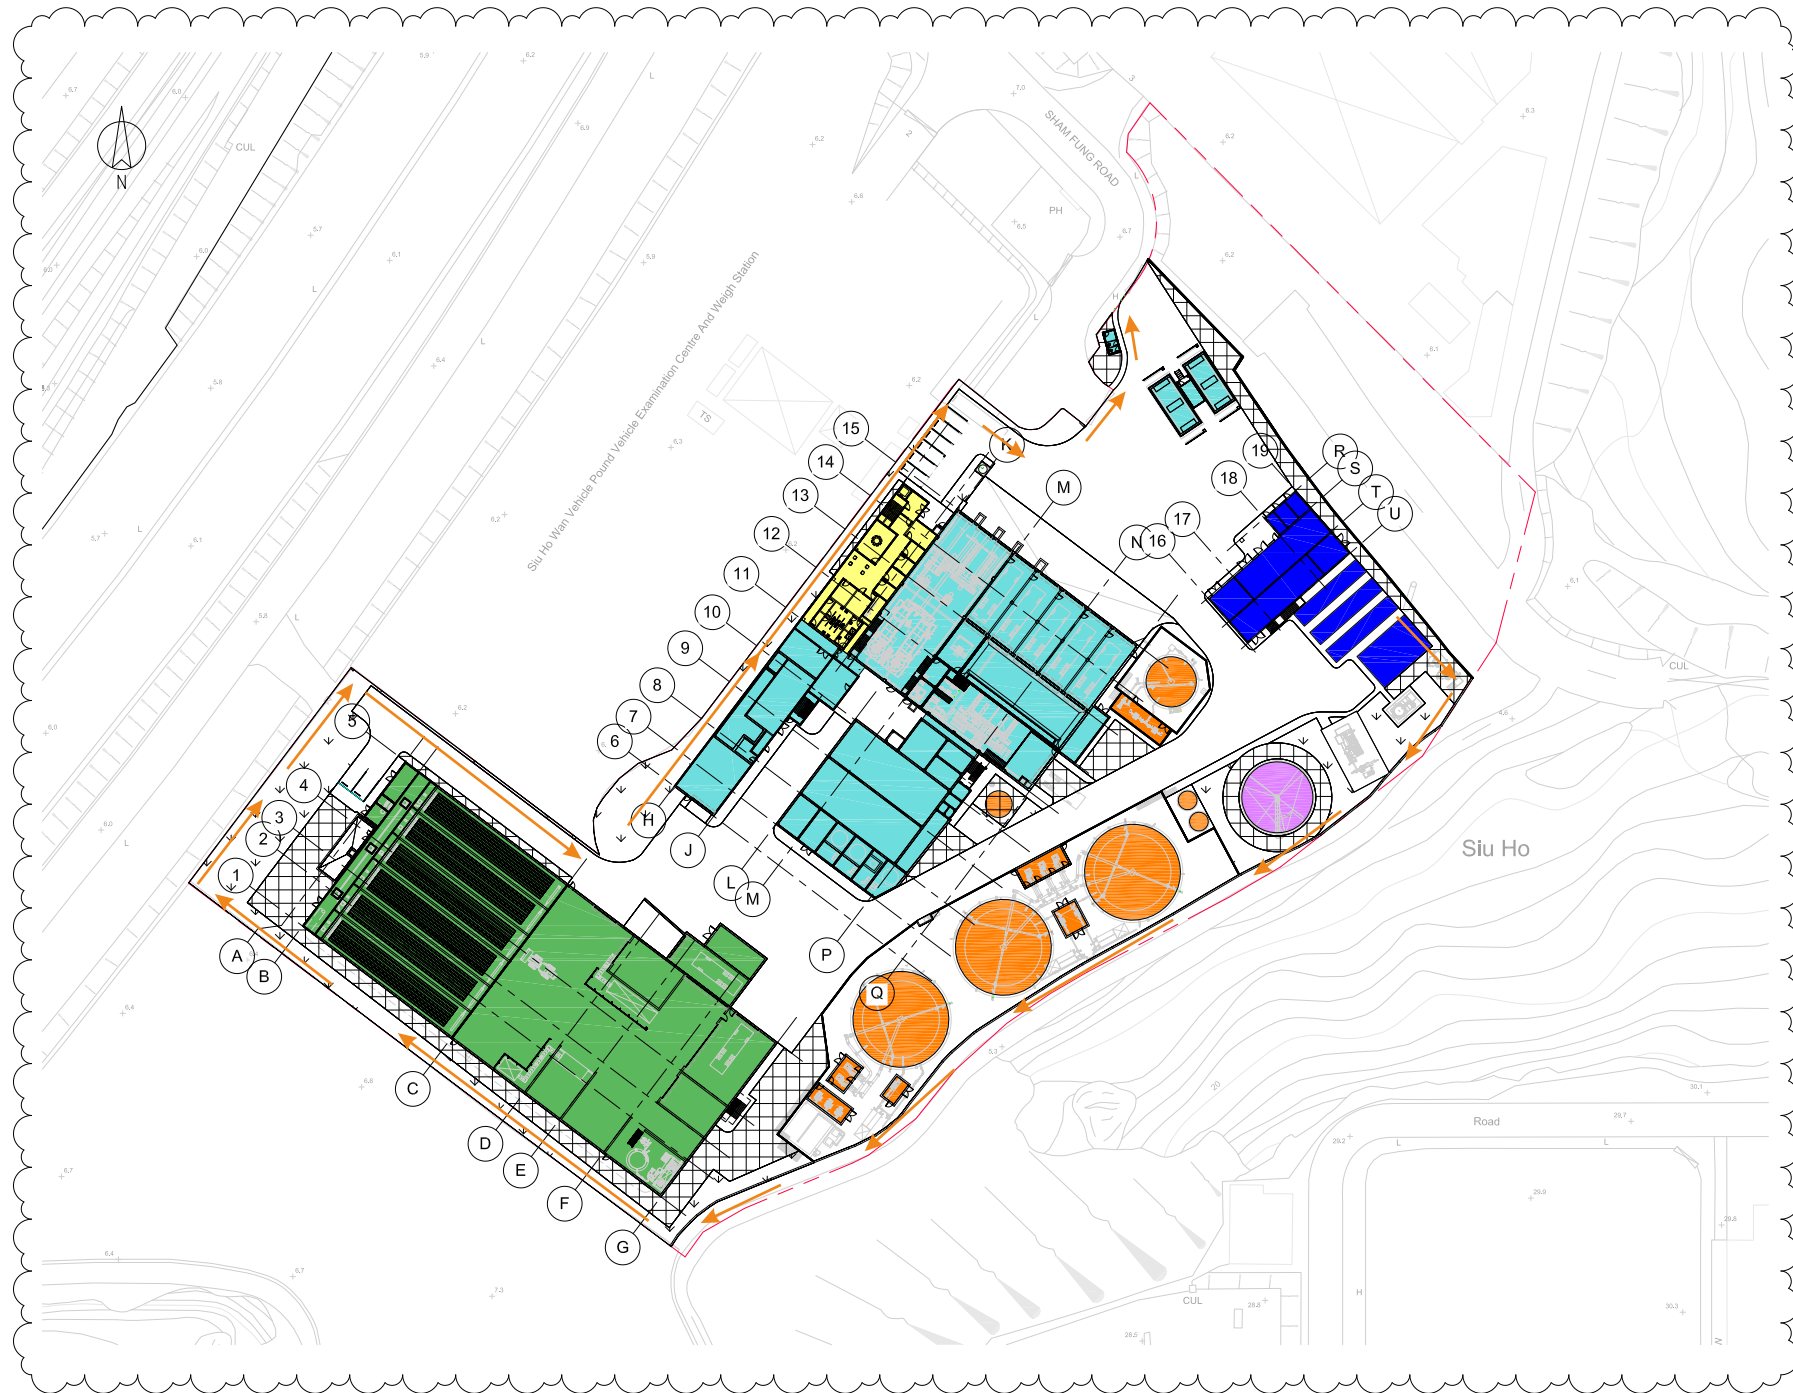

Key
Patrol Route

A01	05/03/15	CW	MB	ANTECH: BACKGROUNDS UPDATED
A00	18/02/15	CW	MB	DRAFT ISSUE
REV	DATE	BY	APP	DESCRIPTION

CLIENT
ENVIRONMENTAL PROTECTION DEPARTMENT
GOVERNMENT OF THE HKSAR

CLIENT'S CONSULTANT
AECOM
AECOM ASIA CO. LTD.

CONTRACTOR
ATAL RosRoca
OSCAR BIOENERGY JV

LEAD DESIGNER
ARUP
Ove Arup & Partners Hong Kong Limited

ENVIRONMENTAL TEAM
ERM
ERM HONG KONG LIMITED

INDEPENDENT CONSULTANTS
MEINHARDT
Meinhardt Infrastructure and Environment Limited
邁達基建築環保工程顧問有限公司

PROJECT
ORGANIC WASTE TREATMENT FACILITIES
PHASE 1
EP/SP/61/10

STATUS
DRAFT ISSUE

DRAWING TITLE
SITE LAYOUT

DRAWN	CW	CHECKED	RS	APPROVED	DP
-------	----	---------	----	----------	----

SCALE	1:500 @ A1 / 1:1000 @ A3	DATE	12/02/15
-------	--------------------------	------	----------

JOB NO.	DRAWING NO.	REV.
239956	DR-OAP-20-0-CA-1001	A01