


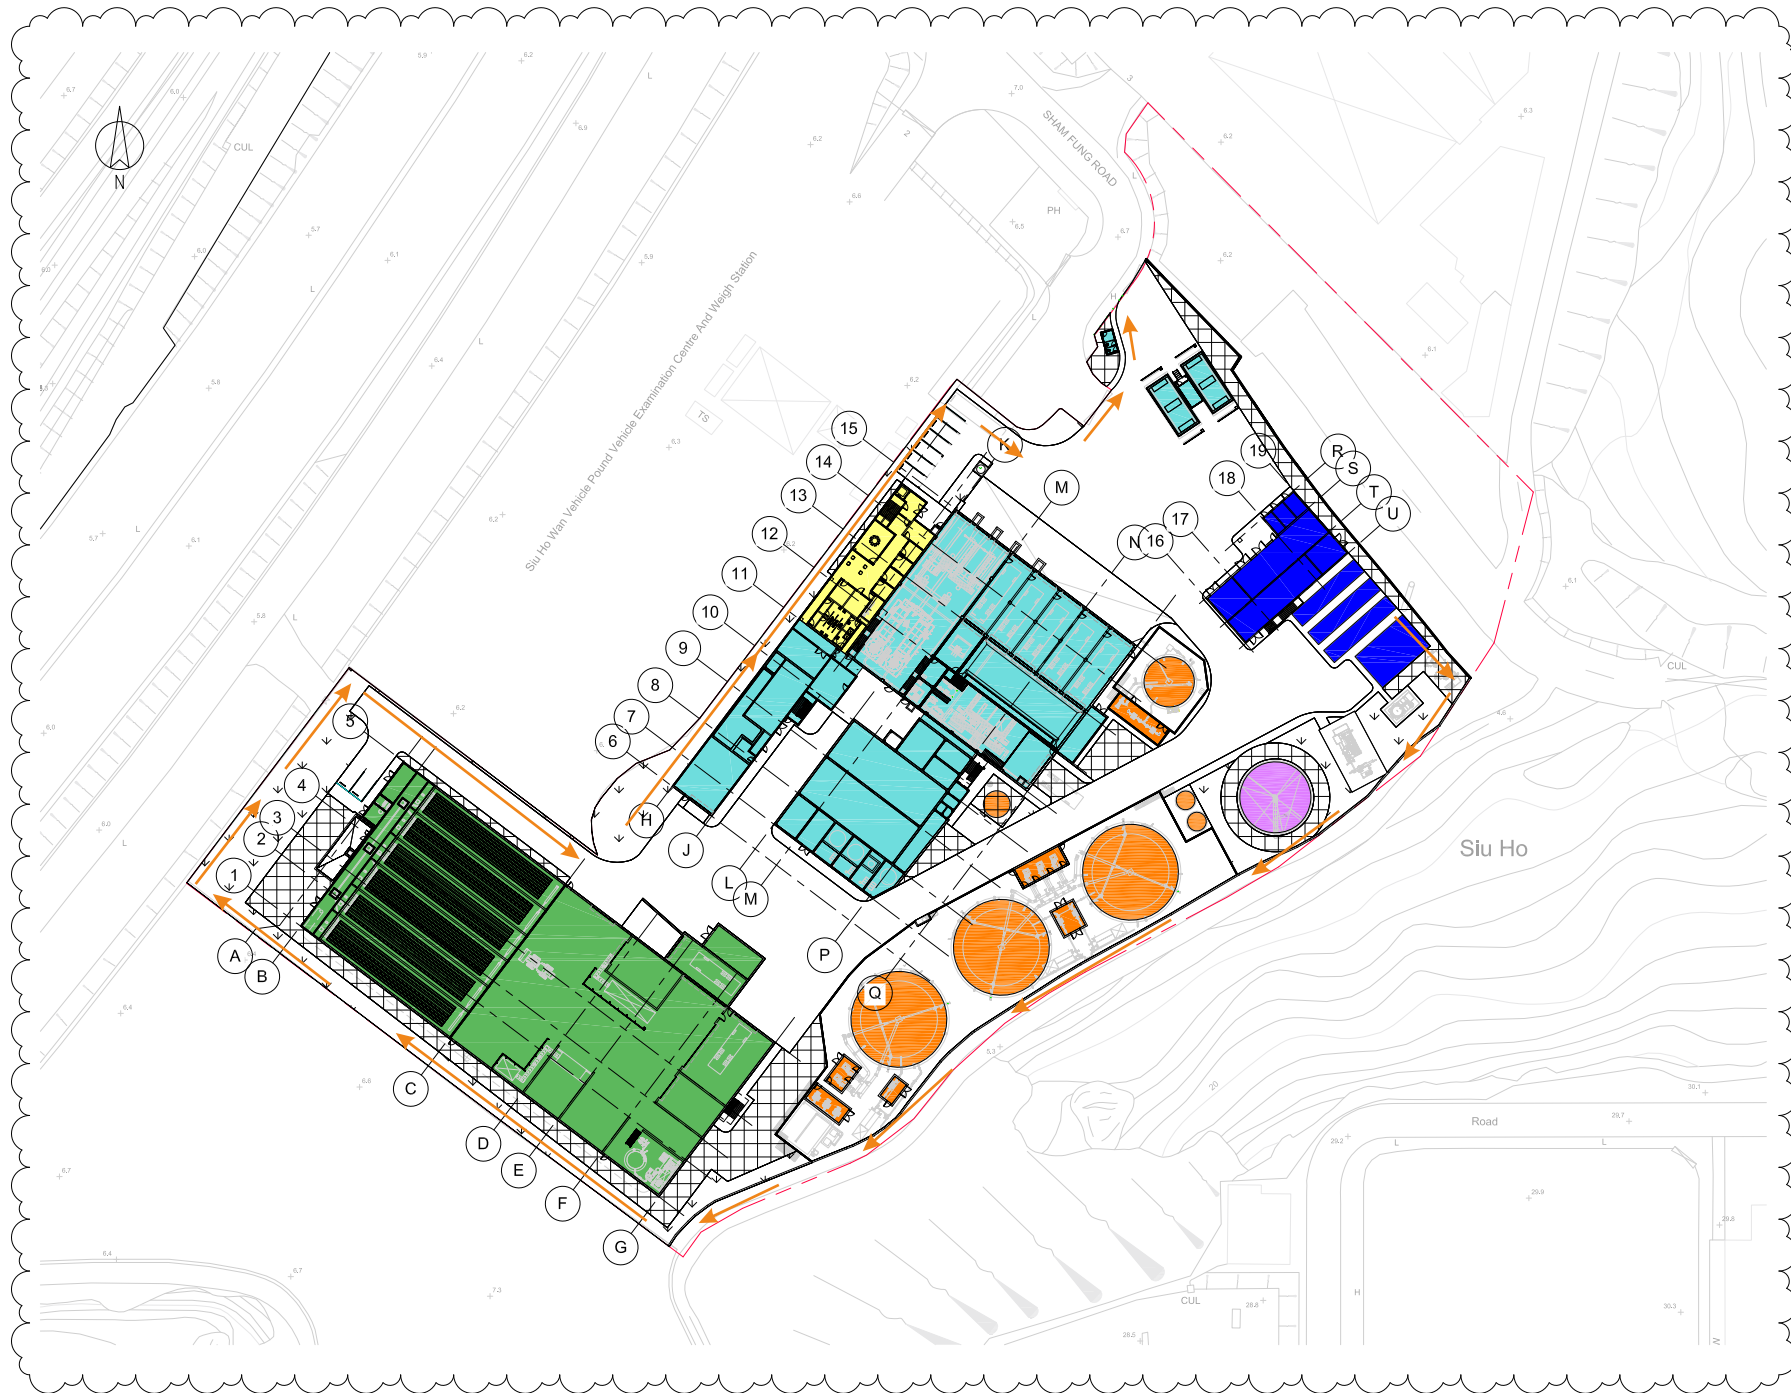

ANNEX A

PROJECT LAYOUT

F:\Ref. Draw. 05/03/15 21:20:07
File Location: C:\Users\yodan\Documents\DWG\Architectural Working Model (Completed) CD\yodan.dwg



Key
→ Patrol Route

A01	05/03/15	CW	MB	ANTECH: BACKGROUNDS UPDATED
A00	18/02/15	CW	MB	DRAFT ISSUE
REV	DATE	BY	APP	DESCRIPTION

CLIENT
 ENVIRONMENTAL PROTECTION DEPARTMENT
GOVERNMENT OF THE HKSAR

CLIENT'S CONSULTANT
 **AECOM**
AECOM ASIA CO. LTD.

CONTRACTOR
 **ATAL** 
OSCAR BIOENERGY JV

LEAD DESIGNER
 **ARUP**
Ove Arup & Partners Hong Kong Limited

ENVIRONMENTAL TEAM
 **ERM**
ERM HONG KONG LIMITED

INDEPENDENT CONSULTANTS
 **MEINHARDT**
Meinhardt Infrastructure and Environment Limited
邁達基建築環保工程顧問有限公司

PROJECT
ORGANIC WASTE TREATMENT FACILITIES
PHASE 1
EP/SP/61/10

STATUS
DRAFT ISSUE

DRAWING TITLE
SITE LAYOUT

DRAWN	CW	CHECKED	RS	APPROVED	DP
-------	----	---------	----	----------	----

SCALE	1:500 @ A1 / 1:1000 @ A3	DATE	12/02/15
-------	--------------------------	------	----------

JOB NO.	DRAWING NO.	REV.
239956	DR-OAP-20-0-CA-1001	A01

0279222v.dwg