

**LEGEND**

- SITE BOUNDARY
- T T T T T PROPOSED HOARDING TYPE 1
- +++++ EXISTING CHAIN-LINK FENCE
- ~ ~ ~ ~ ~ PROPOSED 6 m TYPE II SHEET PILE PLANKING WALL WITH 3 m EXTRUDED ABOVE GROUND
- x x x x x EXISTING FENCE WALL
- - - - - DISCHARGE DRAINAGE
- 300mm(W) PROPOSED TEMP. CHANNEL
- 300mm(W) EXISTING U-CHANNEL
- PROPOSED TEMP. CATCH PIT
- PORTABLE WATER PIPE
- PORTABLE WATER TAPE
- TRAFFIC DIRECTION
- ▨ REBAR STORAGE AREA AND BENDING YARD
- ▨ GENERAL MATERIAL STORAGE AREA
- ▨ C & D MATERIAL STORAGE AREA
- ▨ VEHICLE WHEEL WASH
- ▨ WATER TREATMENT PLANT

D	18 APR 2015	LL	CL	INCORPORATED NEW LAYOUT
C	9 MAR 2015	LL	CL	CHANGE DISCHARGE POINT
B	16 FEB 2015	LL	CL	ADDED DISCHARGE POINT
A	9 FEB 2015	LL	CL	REVISION A
REV	DATE	BY	APP	DESCRIPTION

CLIENT  
 ENVIRONMENTAL PROTECTION DEPARTMENT  
 GOVERNMENT OF THE HKSAR

CLIENT'S CONSULTANT  
**AECOM**  
 AECOM ASIA CO. LTD.

CONTRACTOR  
  
 OSCAR BIOENERGY JV

LEAD DESIGNER  
**ARUP**  
 Ove Arup & Partners Hong Kong Limited

ENVIRONMENTAL TEAM  
**ERM**  
 ERM HONG KONG LIMITED

INDEPENDENT CONSULTANTS  
**MEINHARDT**  
 Meinhardt Infrastructure and Environment Limited  
 邁進基礎環境工程顧問有限公司

PROJECT  
 ORGANIC WASTE TREATMENT FACILITIES  
 PHASE I  
 EP/SP/61/10

STATUS  
 ISSUED FOR COMMENT

DRAWING TITLE  
**GENERAL SITE LAYOUT PLAN  
 AT PORTION 1**

DRAWN  
 LL

CHECKED  
 CL

APPROVED  
 CL


SCALE  
 1:500@A1; 1:1000@A3

DATE  
 18 APR 2015

JOB NO.  
 P00424

DRAWING NO.  
 DR-PSC-00-0-CN-1002

REV.  
 D

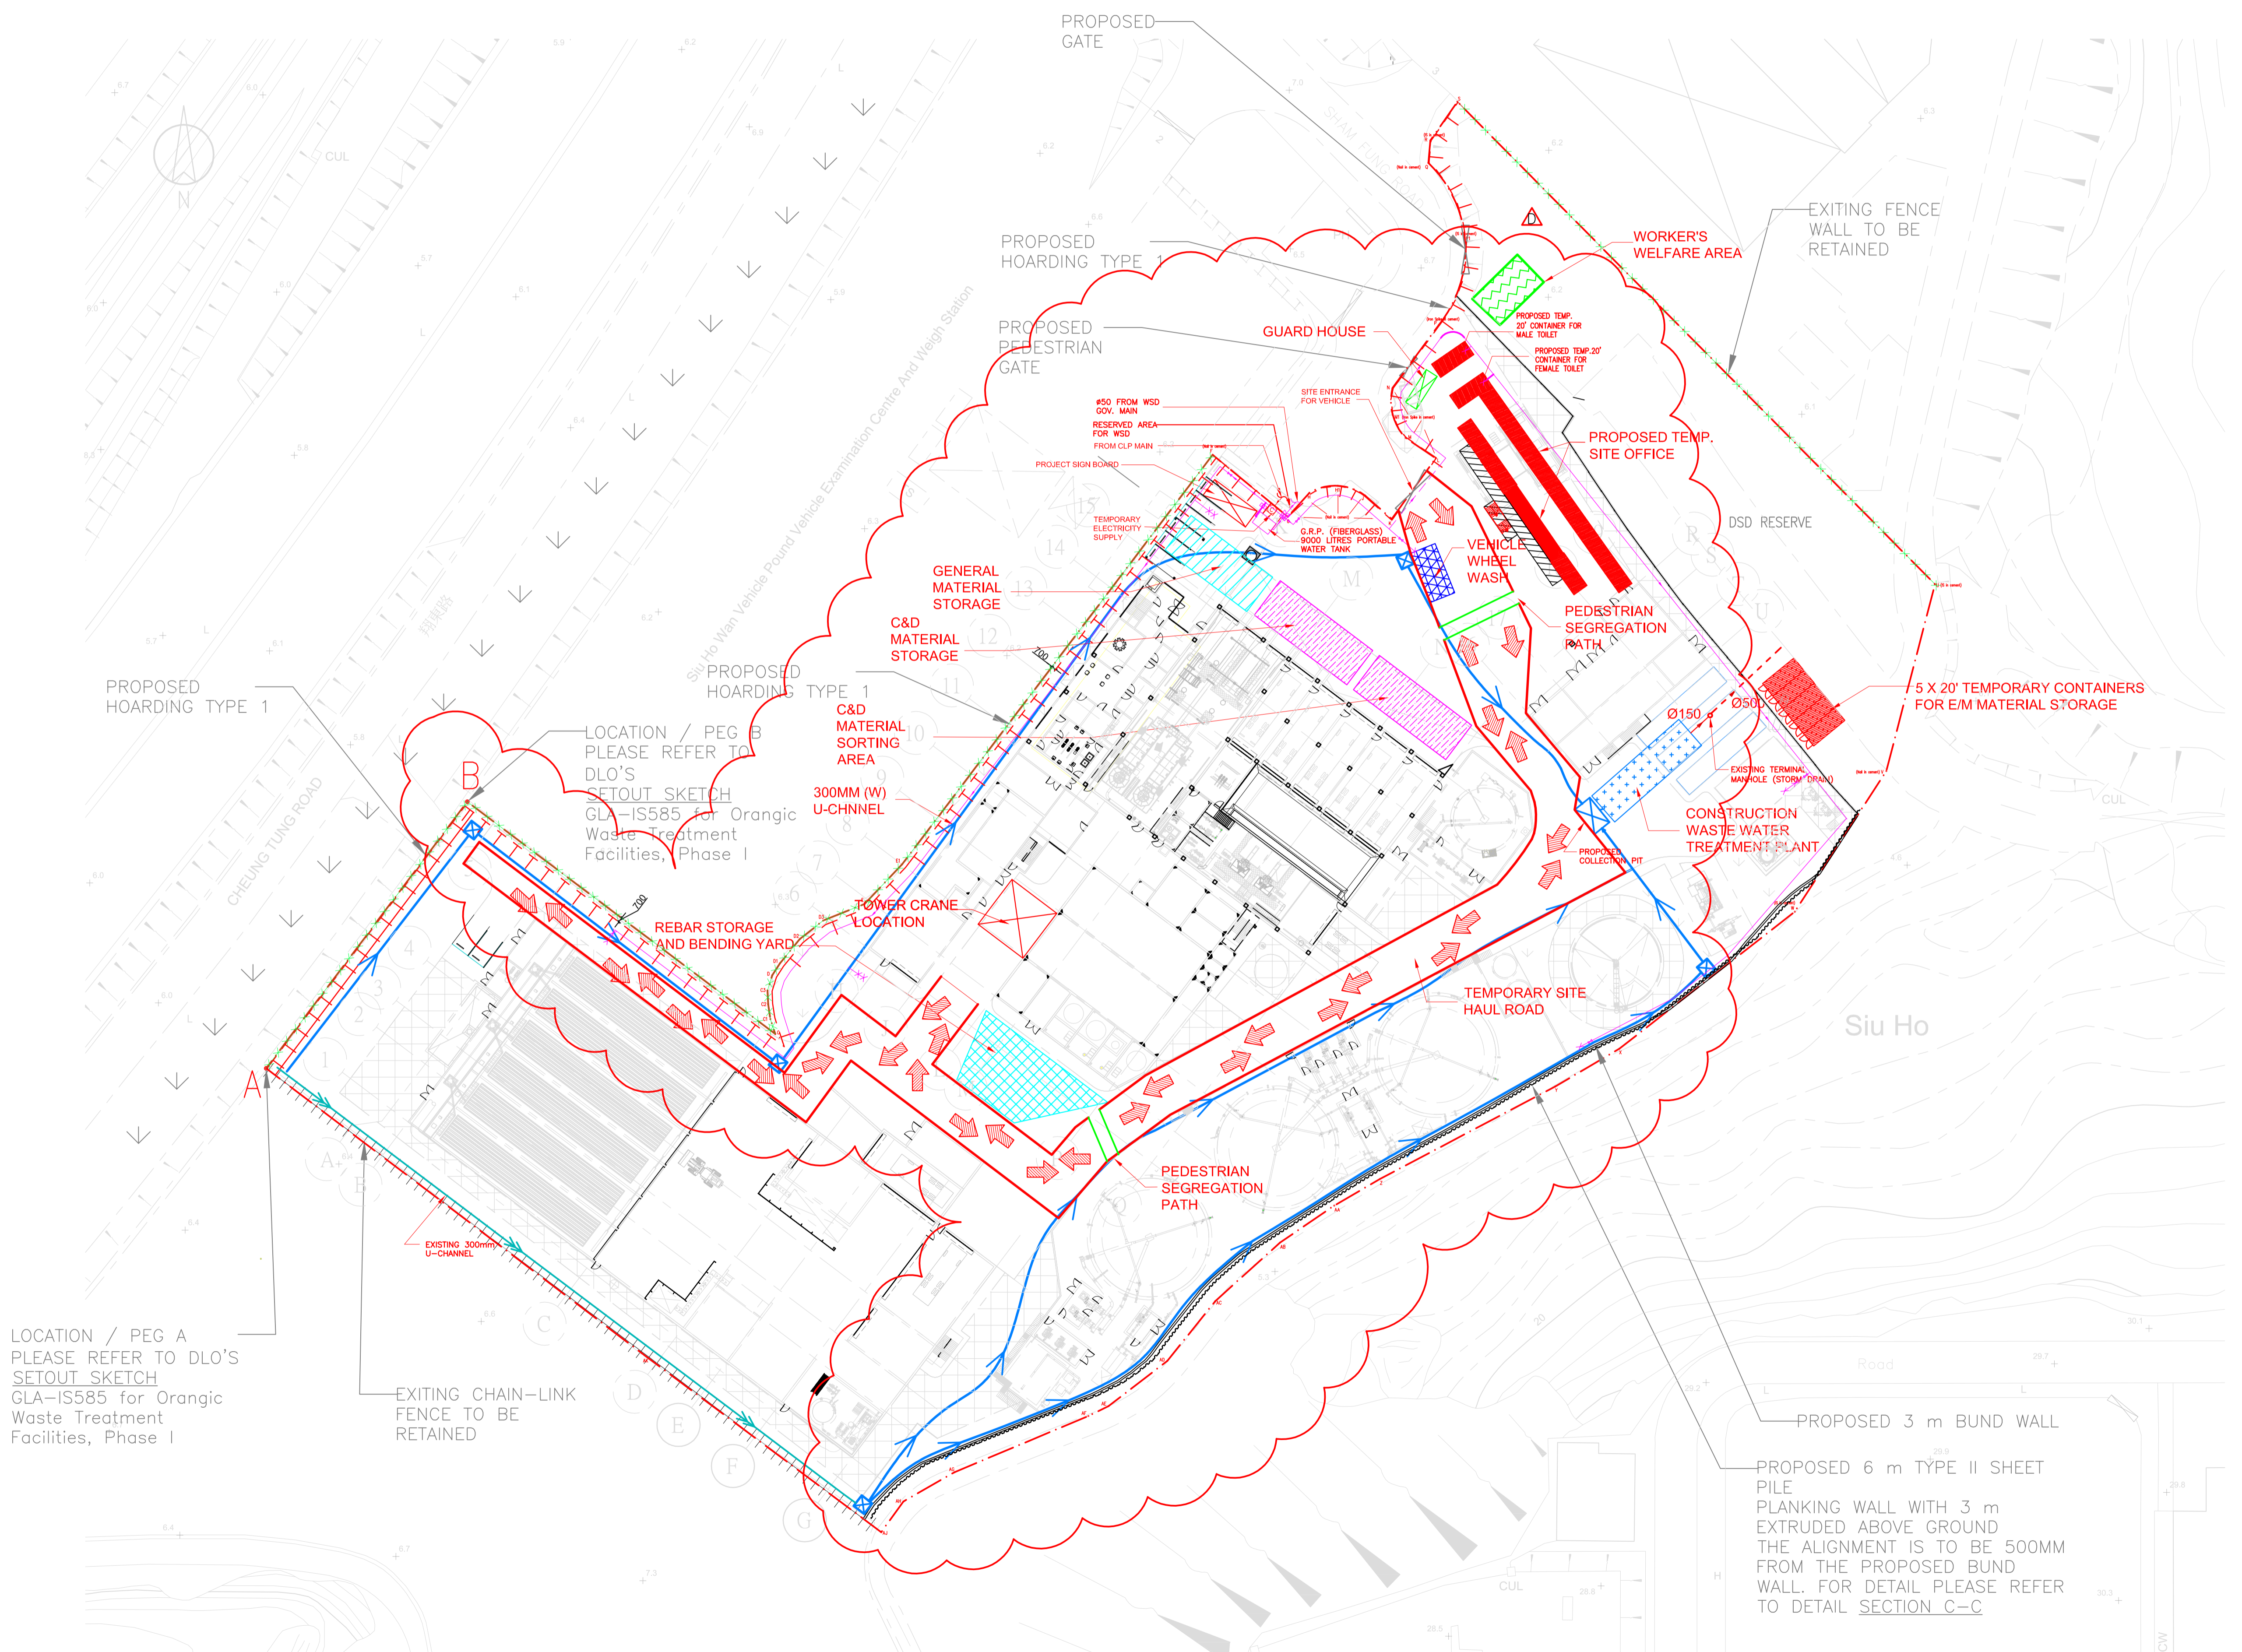

LOCATION / PEG A  
 PLEASE REFER TO DLO'S  
 SETOUT SKETCH  
 GLA-IS585 for Organic  
 Waste Treatment  
 Facilities, Phase I

EXITING CHAIN-LINK  
 FENCE TO BE  
 RETAINED

PROPOSED 3 m BUND WALL

PROPOSED 6 m TYPE II SHEET  
 PILE  
 PLANKING WALL WITH 3 m  
 EXTRUDED ABOVE GROUND  
 THE ALIGNMENT IS TO BE 500MM  
 FROM THE PROPOSED BUND  
 WALL. FOR DETAIL PLEASE REFER  
 TO DETAIL SECTION C-C