


Annex A



## Project Layout

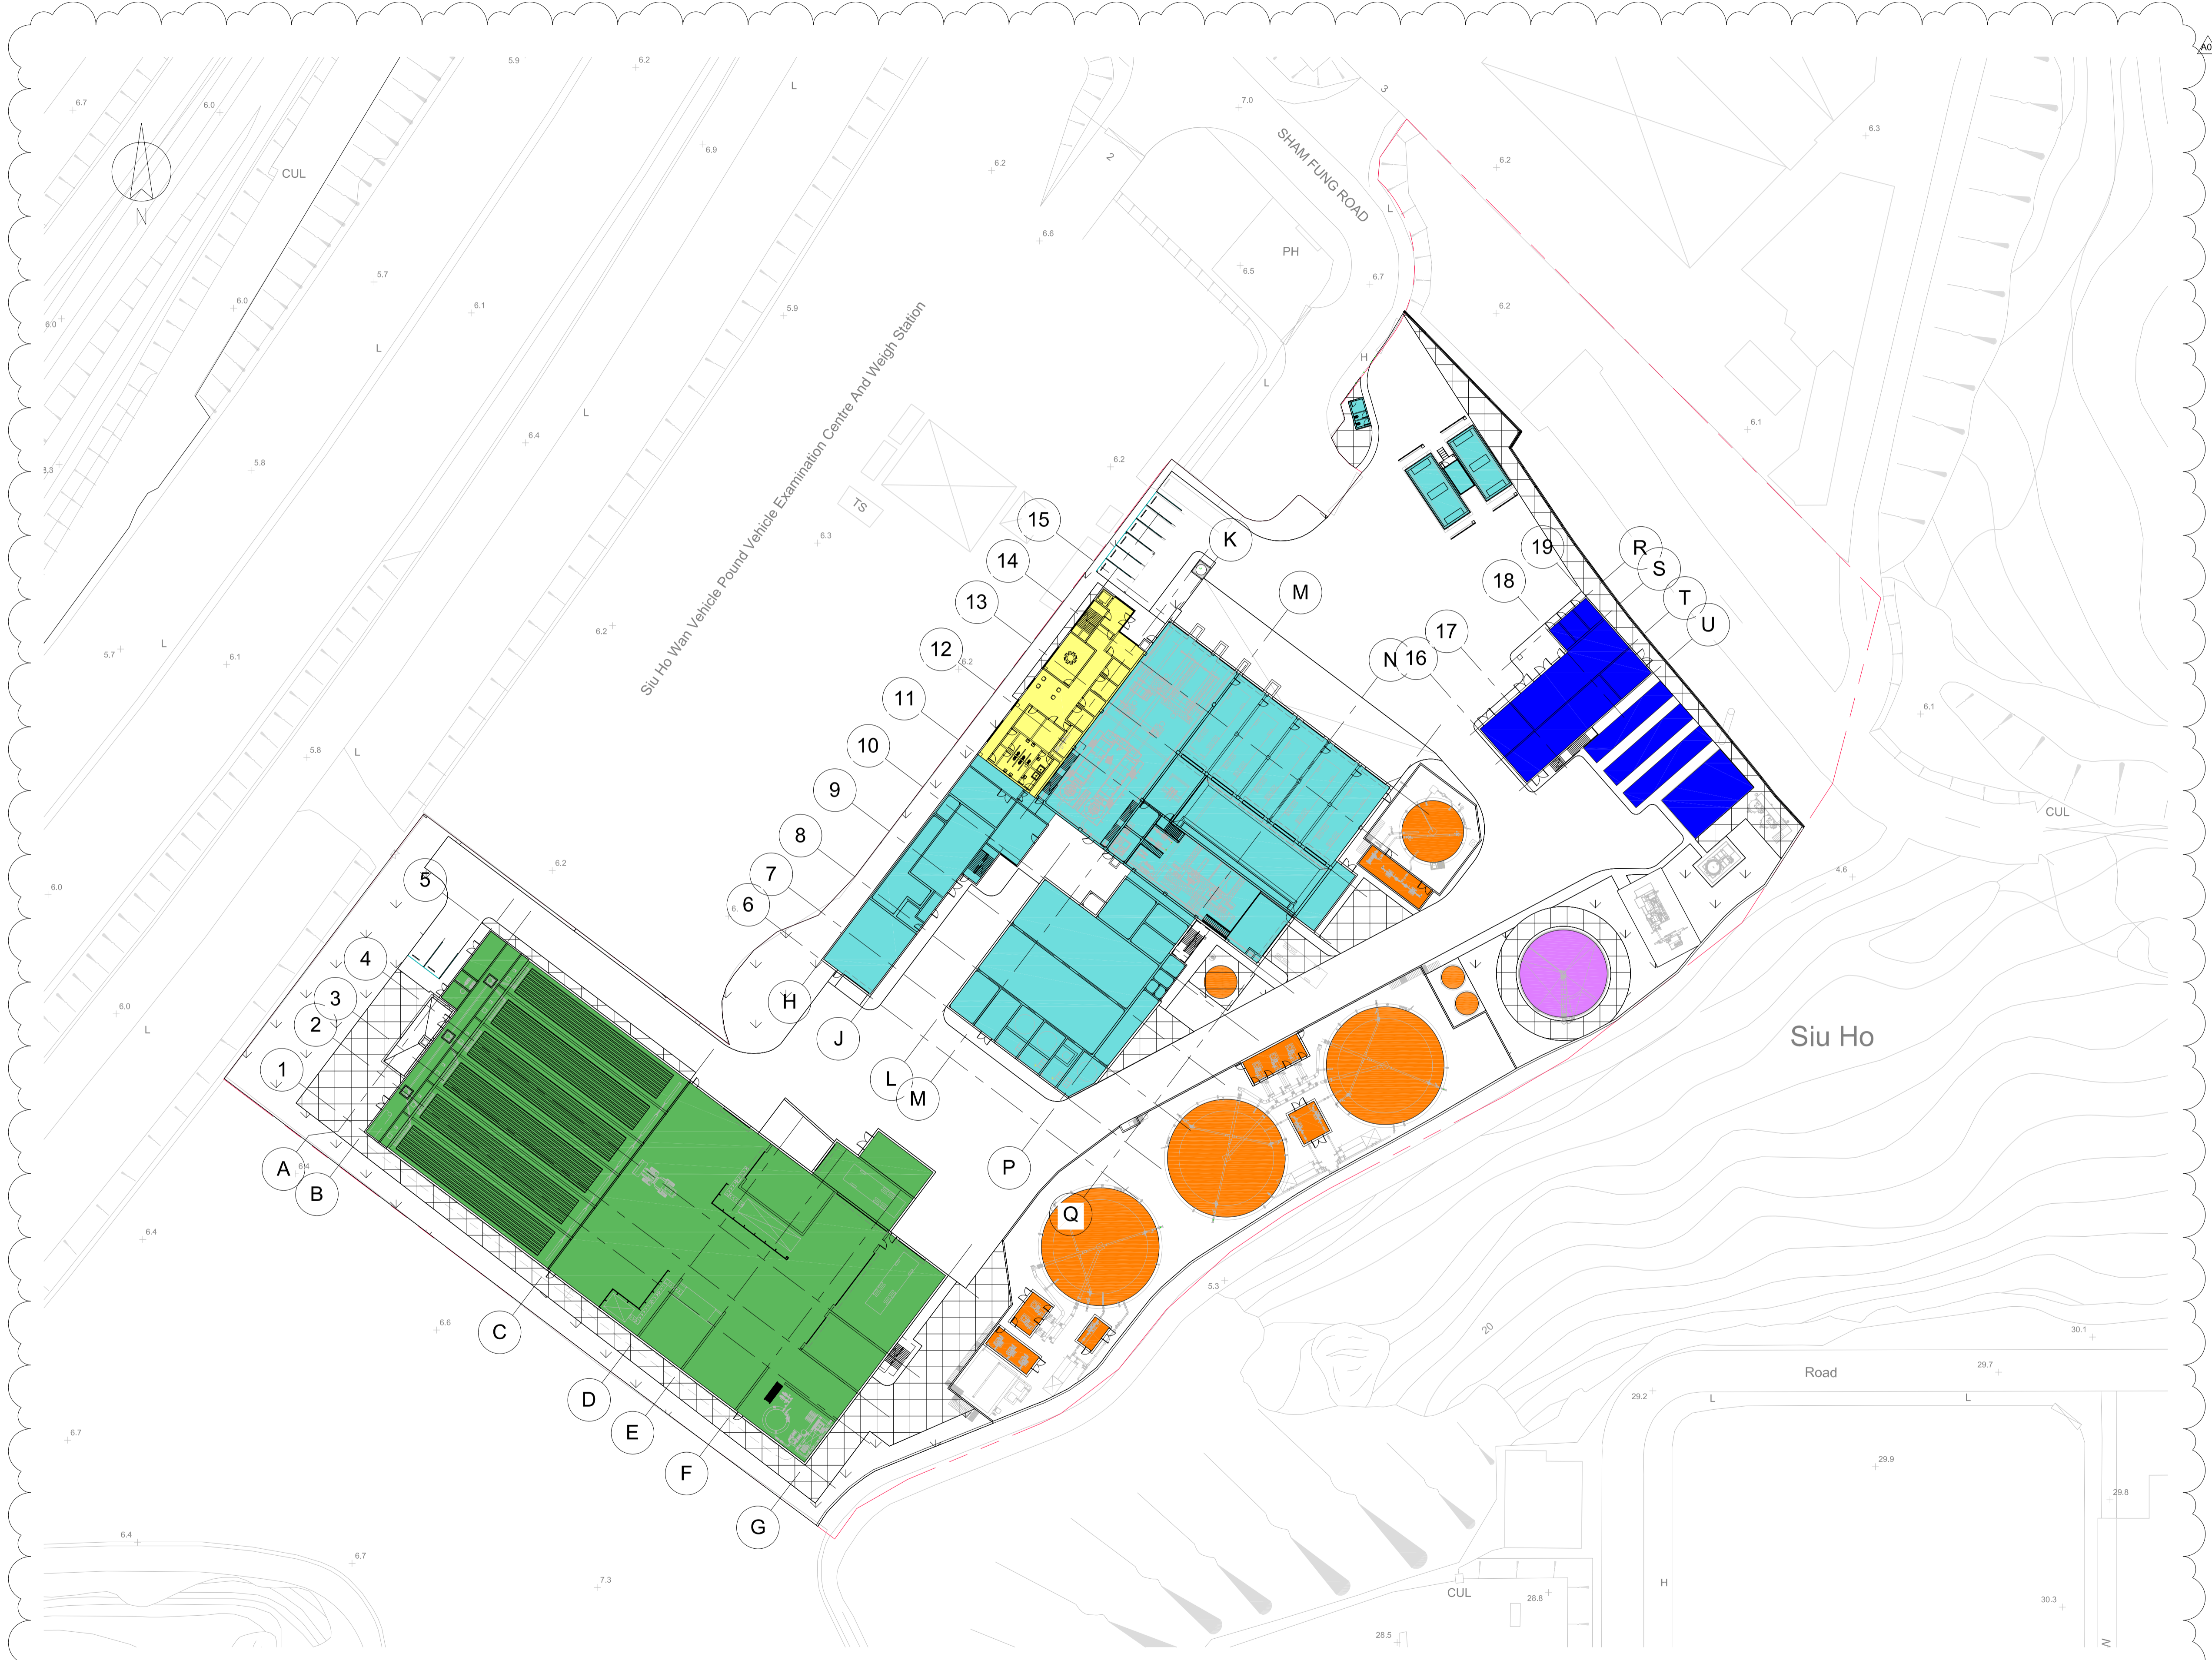

|     |          |    |     |                            |
|-----|----------|----|-----|----------------------------|
| A01 | 05/03/15 | CW | MB  | IMTECH BACKGROUNDS UPDATED |
| A00 | 18/02/15 | CW | MB  | DRAFT ISSUE                |
| REV | DATE     | BY | APP | DESCRIPTION                |

CLIENT  
 ENVIRONMENTAL PROTECTION DEPARTMENT  
 GOVERNMENT OF THE HKSAR

CLIENT'S CONSULTANT  
  
 AECOM ASIA CO. LTD.

CONTRACTOR  
     
 OSCAR BIOENERGY JV

LEAD DESIGNER  
  
 Ove Arup & Partners Hong Kong Limited

ENVIRONMENTAL TEAM  
  
 ERM HONG KONG LIMITED

INDEPENDENT CONSULTANTS  
  
 Meinhardt Infrastructure and Environment Limited  
 邁達基建環保工程顧問有限公司

PROJECT  
 ORGANIC WASTE TREATMENT FACILITIES  
 PHASE 1  
 EP/SP/61/10

STATUS  
 DRAFT ISSUE

DRAWING TITLE  
 SITE LAYOUT

|         |                      |             |                     |          |     |
|---------|----------------------|-------------|---------------------|----------|-----|
| DRAWN   | CW                   | CHECKED     | RS                  | APPROVED | DP  |
| SCALE   | 1:500@A1 / 1:1000@A3 |             | DATE                | 12/02/15 |     |
| JOB NO. | 239956               | DRAWING NO. | DR-OAP-20-0-CA-1001 | REV.     | A01 |

Plot Time: 05/03/15 21:20:07  
 Plot Location: C:\Users\mathew.brown\Documents\QWTF\_Architectural Working Model (Combined) - CEH\_mathew.brown.rvt